
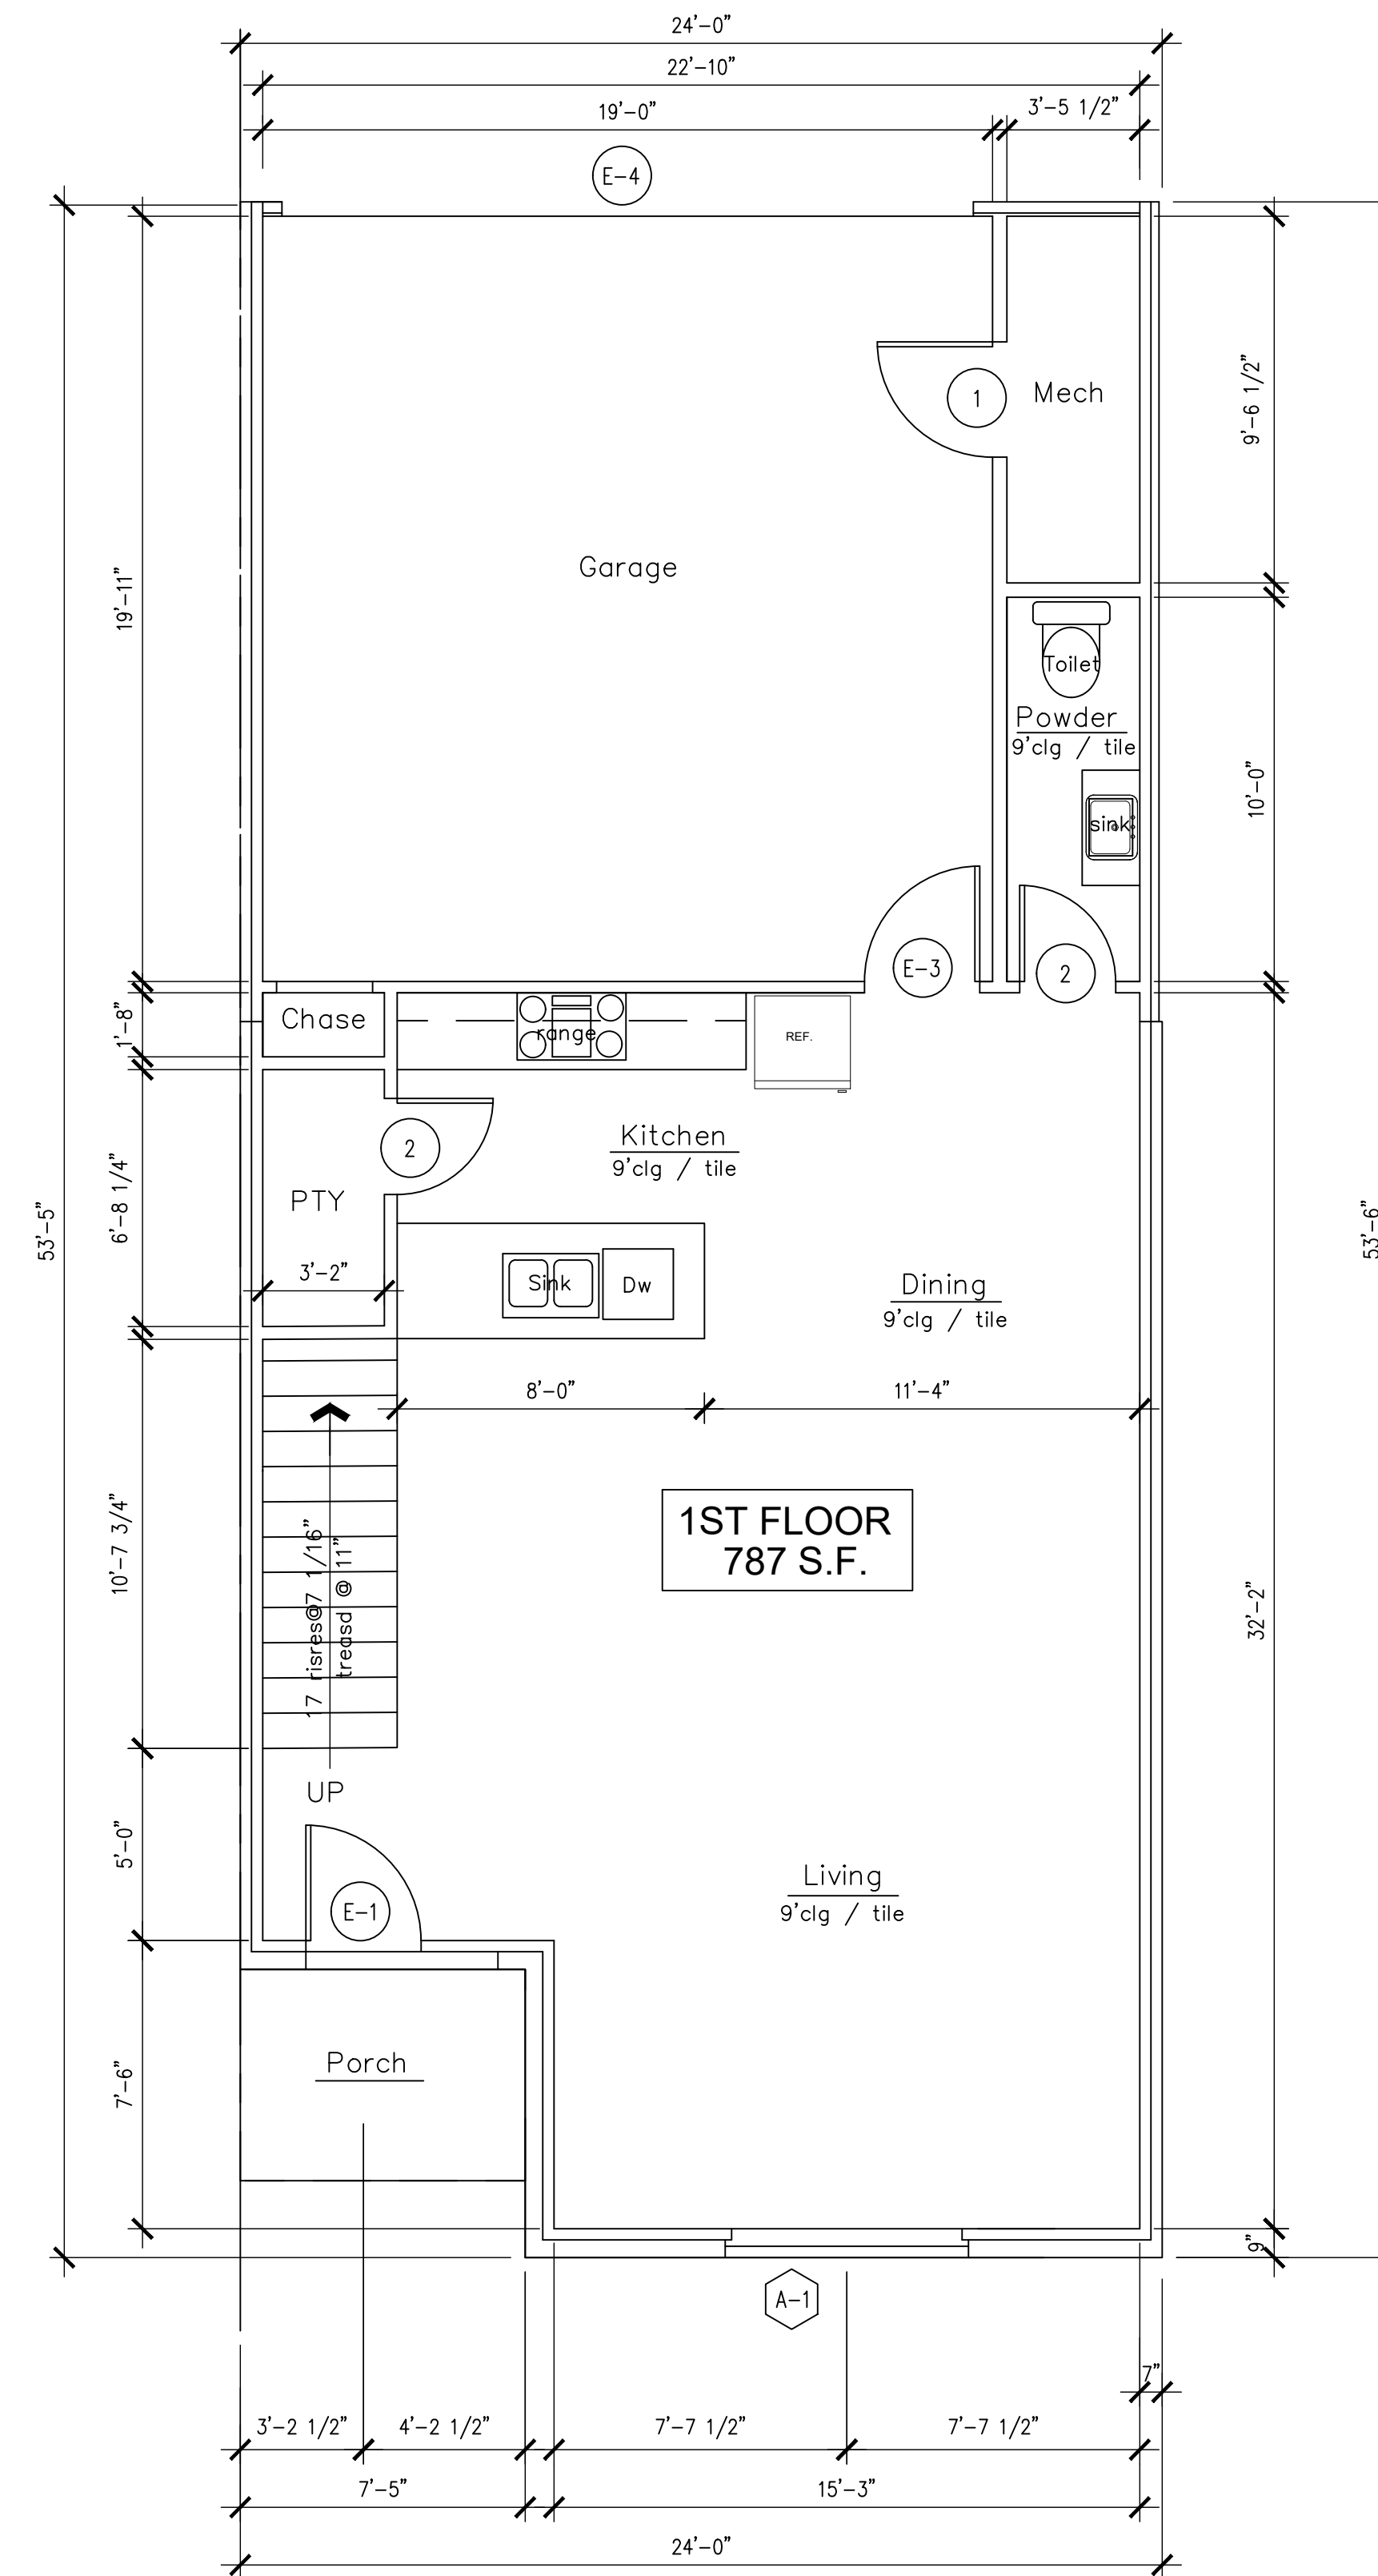


## 2ND FLOOR PLAN

2

Scale: 1/4"=1'-0"

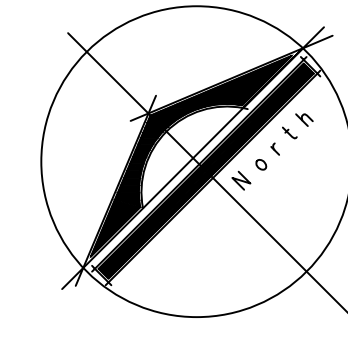

## 1ST FLOOR PLAN

1

Scale: 1/4"=1'-0"

**ISSUE LOG**

NO.	DESCRIPTION	DATE
		02/17/20
		02/27/20

**JOB NO.**

**SHEET TITLE**  
1ST & 2ND  
FLOOR PLANS

**SHEET NO.**  
**A.2.0**